




Save as is permitted by the terms for the provision of this document, copyright in this document belongs to Kier Professional Services Limited. It is a condition of the supply of this document that the recipient shall not duplicate or reproduce it in whole or in part, nor disclose its contents without the written authorisation of Kier Professional Services Limited. No liability shall be accepted for its unauthorised use.

Notes:

1. Unless shown otherwise or indicated in the Specification, whichever is the more onerous, dimensional tolerance is to be in accordance with Tables 1 and 2 of BS 5606.
2. All dimensions are in millimetres (mm) unless noted otherwise. DO NOT SCALE FROM THIS DRAWING, USE FIGURED DIMENSIONS ONLY.
3. This drawing is to be read in conjunction with the Specification and any Specialist drawings.
4. UNLESS THE REVISION OF THIS DRAWING IS DENOTED BY THE PREFIX C THEN THIS DRAWING IS NOT FOR CONSTRUCTION.
5. Detailed design of temporary traffic management by others
6. Approval from local authority to be acquired prior to installation

IF IN DOUBT ASK

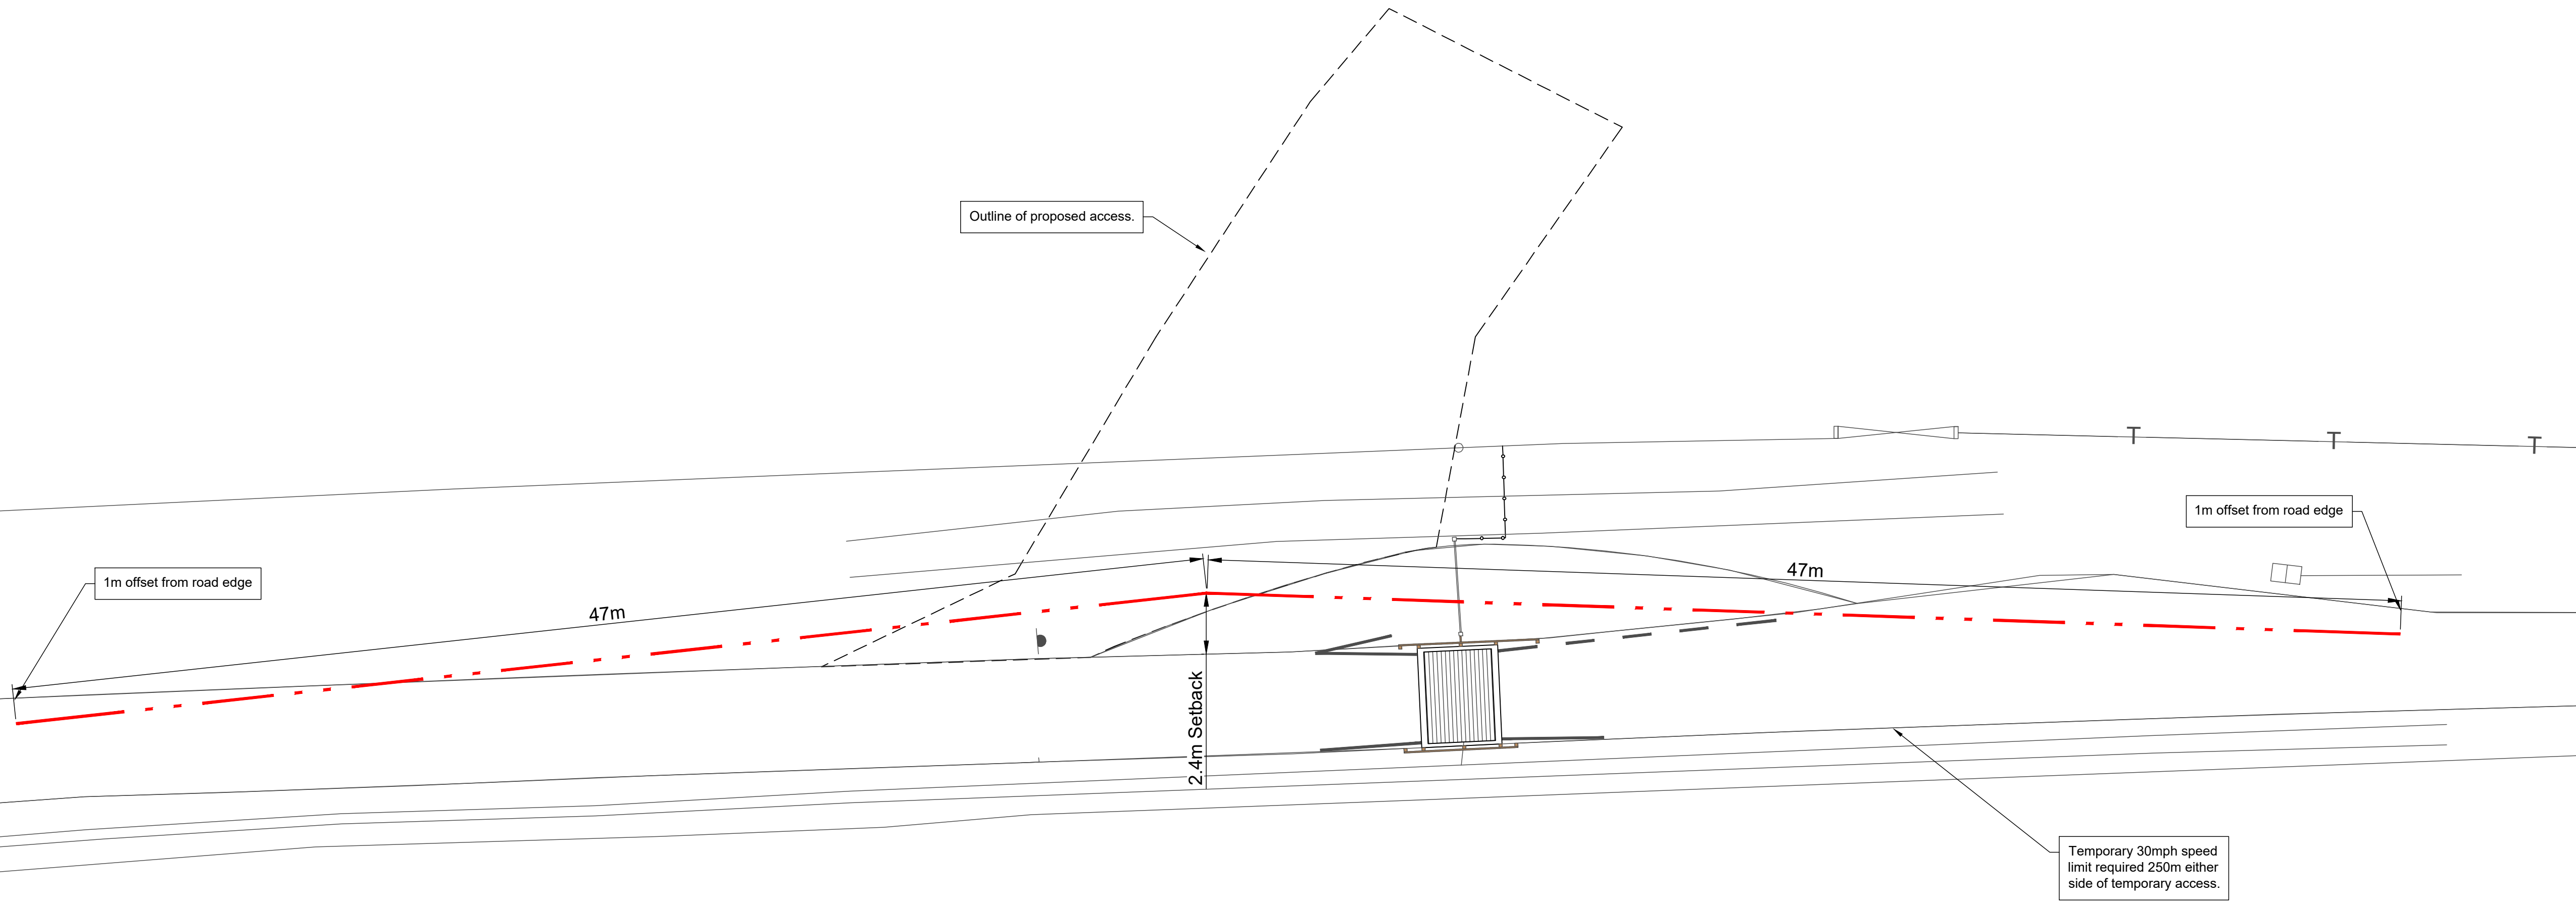

VISIBILITY SPLAY
2.4m SET BACK
30MPH DESIGN SPEED
Scale 1:150

FOR INFORMATION ONLY

Issue	Date	Description	Drawn	Des.	Chkd.
P01	09/01/23	First issue.	JRB	OP	-

Issue codes: -
F - Feasibility | T - Tender | P - Preliminary | C - Construction | AB - As built

Drawing status: **FOR APPROVAL**

KIER 

Kier Professional Services Limited
160 Aztec West, Bristol, BS32 4TU.
www.kier.co.uk professional.services@kier.co.uk

Client: **REGIONAL CIVILS**

Contract: **ARNES MOORS**

Title: **JUNCTION VISIBILITY SPLAY**

Scale (A1): **As Shown**

Drawing No. 56-21009-DR-0002	Issue P 01
--	----------------------