



100  
Millimetres  
0 10

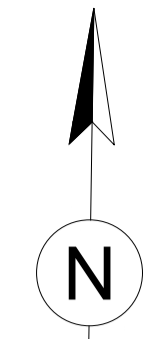

DO NOT SCALE


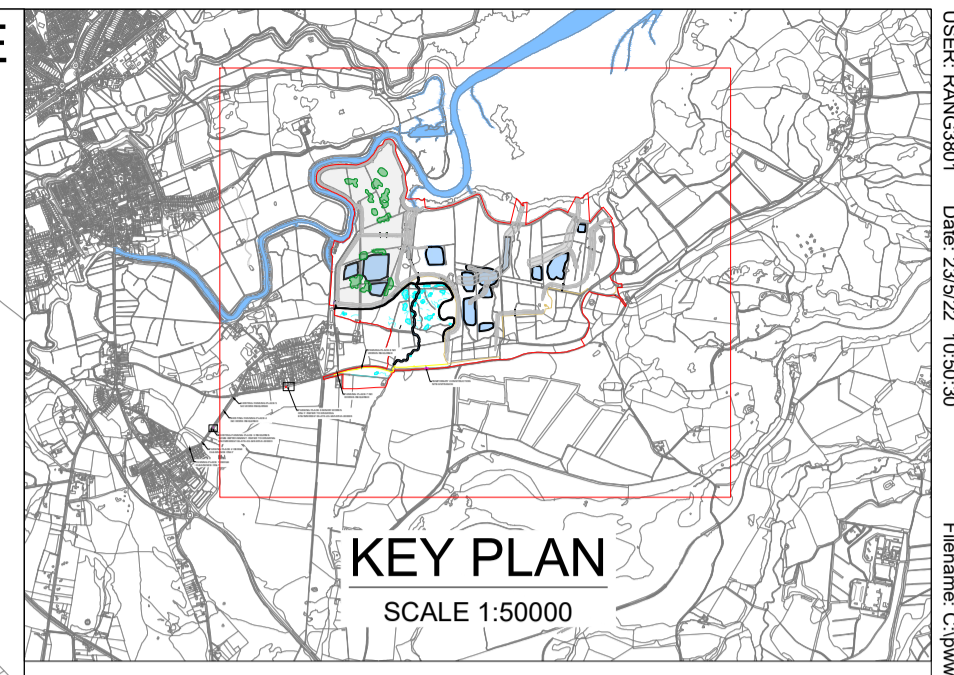


**NOTES:**

1. ALL DIMENSIONS ARE IN MILLIMETRES UNLESS STATED OTHERWISE.
2. ALL LEVELS IN METRES ABOVE ORDNANCE DATUM NEWLYN.
3. THIS DRAWING IS TO BE READ IN CONJUNCTION WITH ALL OTHER ENGINEERS DRAWINGS AND SPECIFICATIONS.
4. THE POSITION OF ANY EXISTING PUBLIC OR PRIVATE SERVICES, PLANT OR APPARATUS SHOWN ON THIS DRAWING IS BELIEVED TO BE CORRECT, BUT NO WARRANTY TO THIS EXPRESSED OR IMPLIED. OTHER SUCH PLANT OR APPARATUS MAY ALSO BE PRESENT BUT NOT SHOWN. THE CONTRACTOR IS TO UNDERTAKE THEIR OWN INVESTIGATIONS AND IDENTIFY AN APPROPRIATE SAFE SYSTEM OF WORK.

**KEY:**

- PASSING PLACE
- SITE BOUNDARY

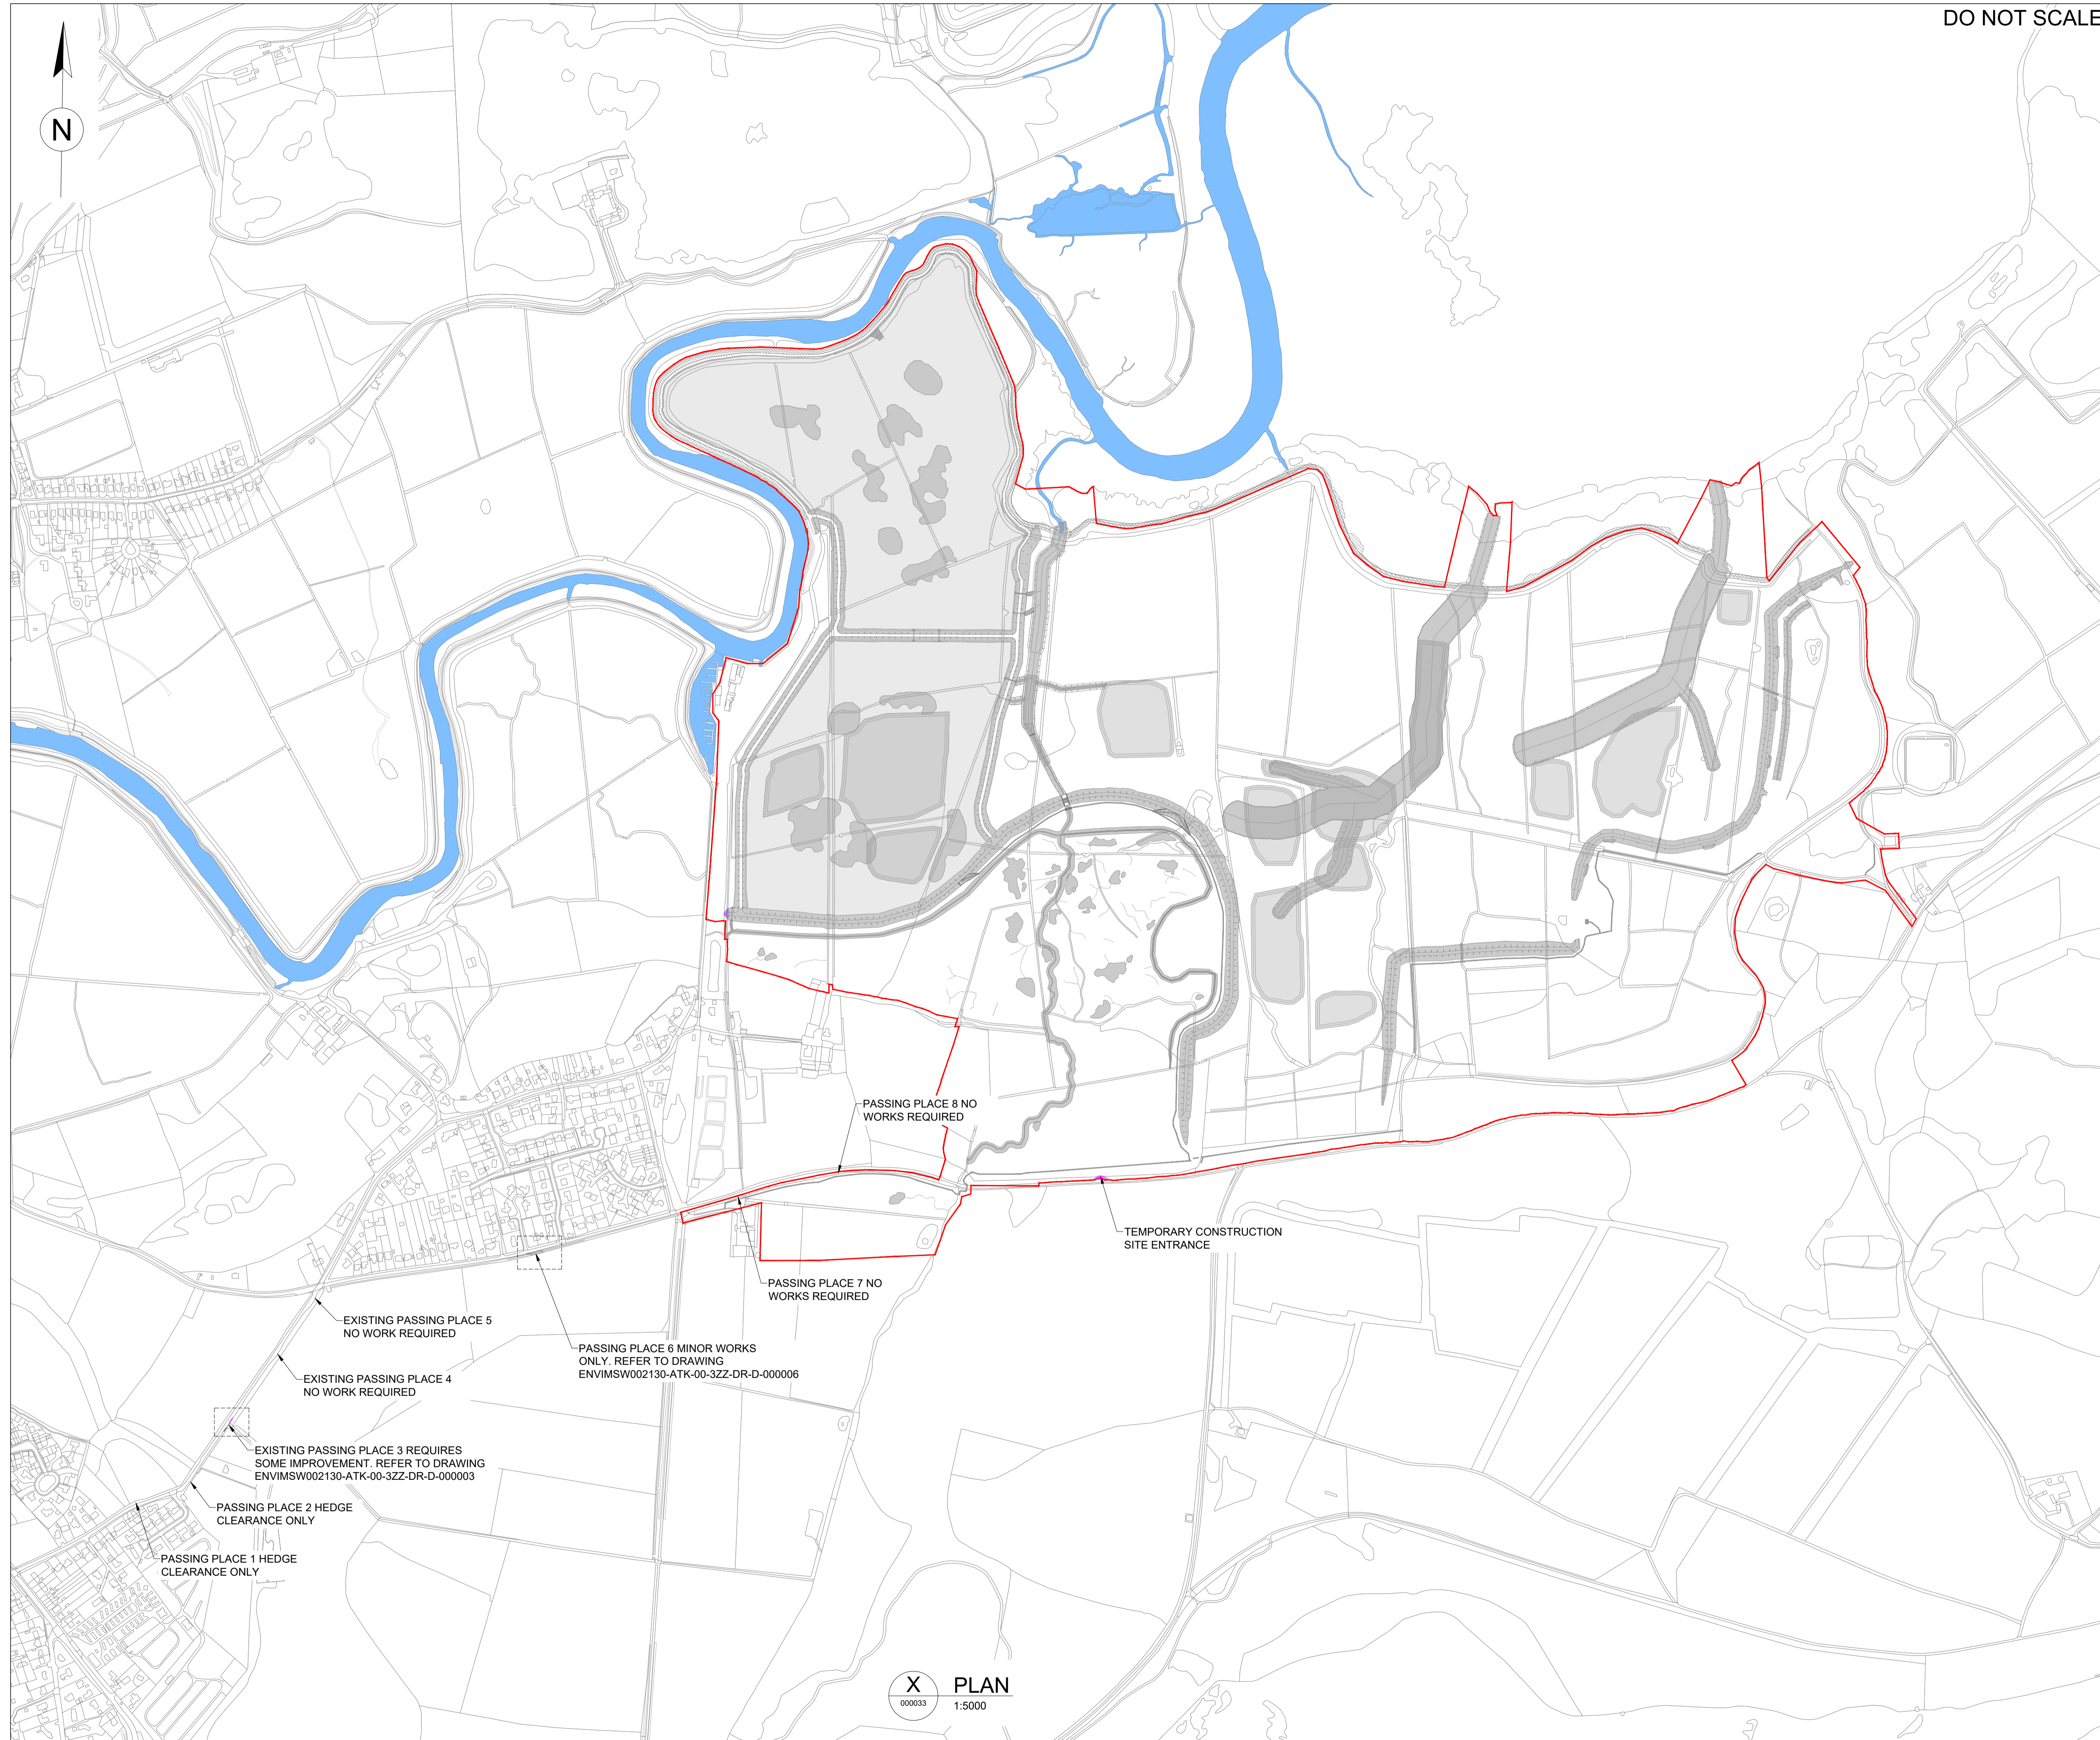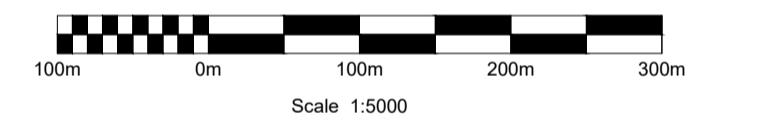

PASSING PLACE 8 NO WORKS REQUIRED

TEMPORARY CONSTRUCTION SITE ENTRANCE

PASSING PLACE 7 NO WORKS REQUIRED

PASSING PLACE 6 MINOR WORKS ONLY. REFER TO DRAWING ENVIMSW002130-ATK-00-3ZZ-DR-D-000006

EXISTING PASSING PLACE 5 NO WORK REQUIRED

EXISTING PASSING PLACE 4 NO WORK REQUIRED

EXISTING PASSING PLACE 3 REQUIRES SOME IMPROVEMENT. REFER TO DRAWING ENVIMSW002130-ATK-00-3ZZ-DR-D-000003

PASSING PLACE 2 HEDGE CLEARANCE ONLY

PASSING PLACE 1 HEDGE CLEARANCE ONLY

**X** PLAN  
000033 1:5000

P01	07/04/21	FOR INFORMATION	LR	DK	CS
P02.01	---	---	---	---	---

Rev.	Date	Description	By	Chk'd	App'd

Drawing Status	<b>Work in Progress</b>	Suitability	<b>SO</b>
----------------	-------------------------	-------------	-----------



**SNC-LAVALIN**

**ATKINS**

Member of the SNC-Lavalin Group

The Hub  
500 Park Avenue  
Aztec West  
Bristol  
BS32 4RZ

Tel: +44 (0)1454 662000  
Fax: +44 (0)1454 663333  
www.atkinsglobal.com  
© SNC-Lavalin (2020)

Client



**Environment Agency**

Project Title  
**THE MOORS AT ARNE COASTAL CHANGE**

Drawing Title  
**OFFSITE HIGHWAY WORKS**

Scale	Drawn	Checked	Reviewed	Authorised
AS SHOWN	---	---	---	---
Original Size	Date	Date	Date	Date
A1	---	---	---	---

Drawing Number	ENVIMSW002130-ATK-00-3AW-DR-C-000033	Revision	P02.01
----------------	--------------------------------------	----------	--------